


1階平面図 1/400

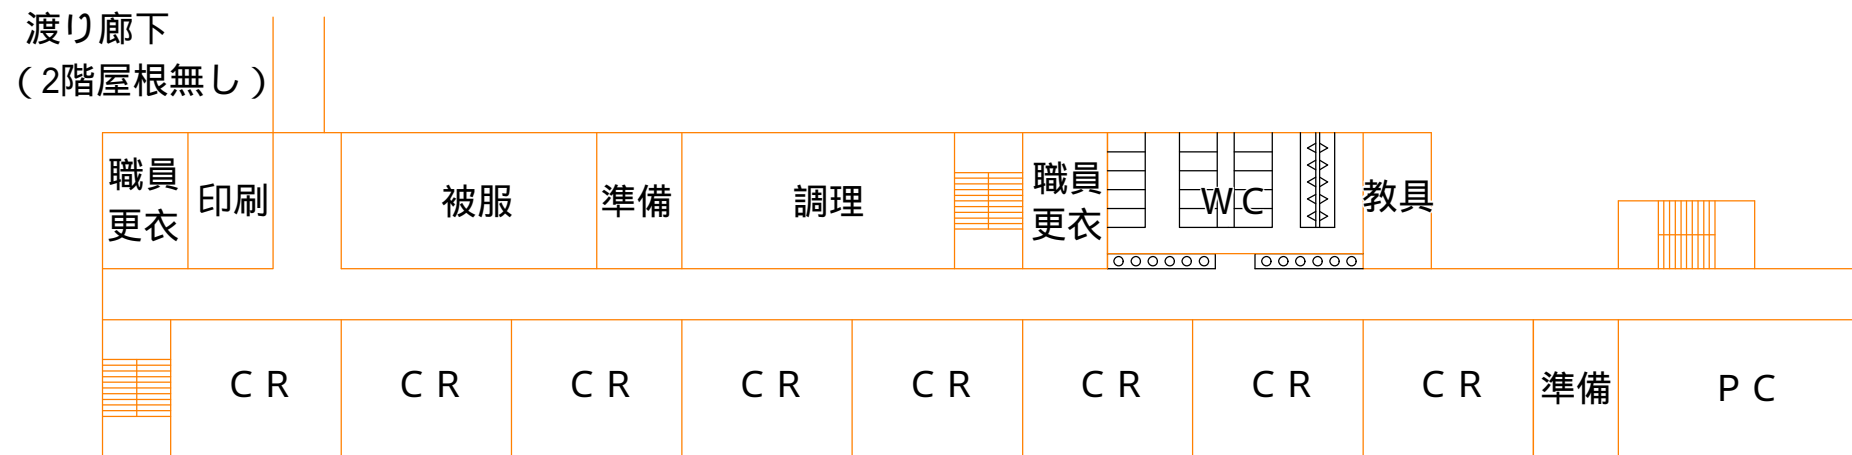

2階平面図 1/400



3階平面図 1/400