

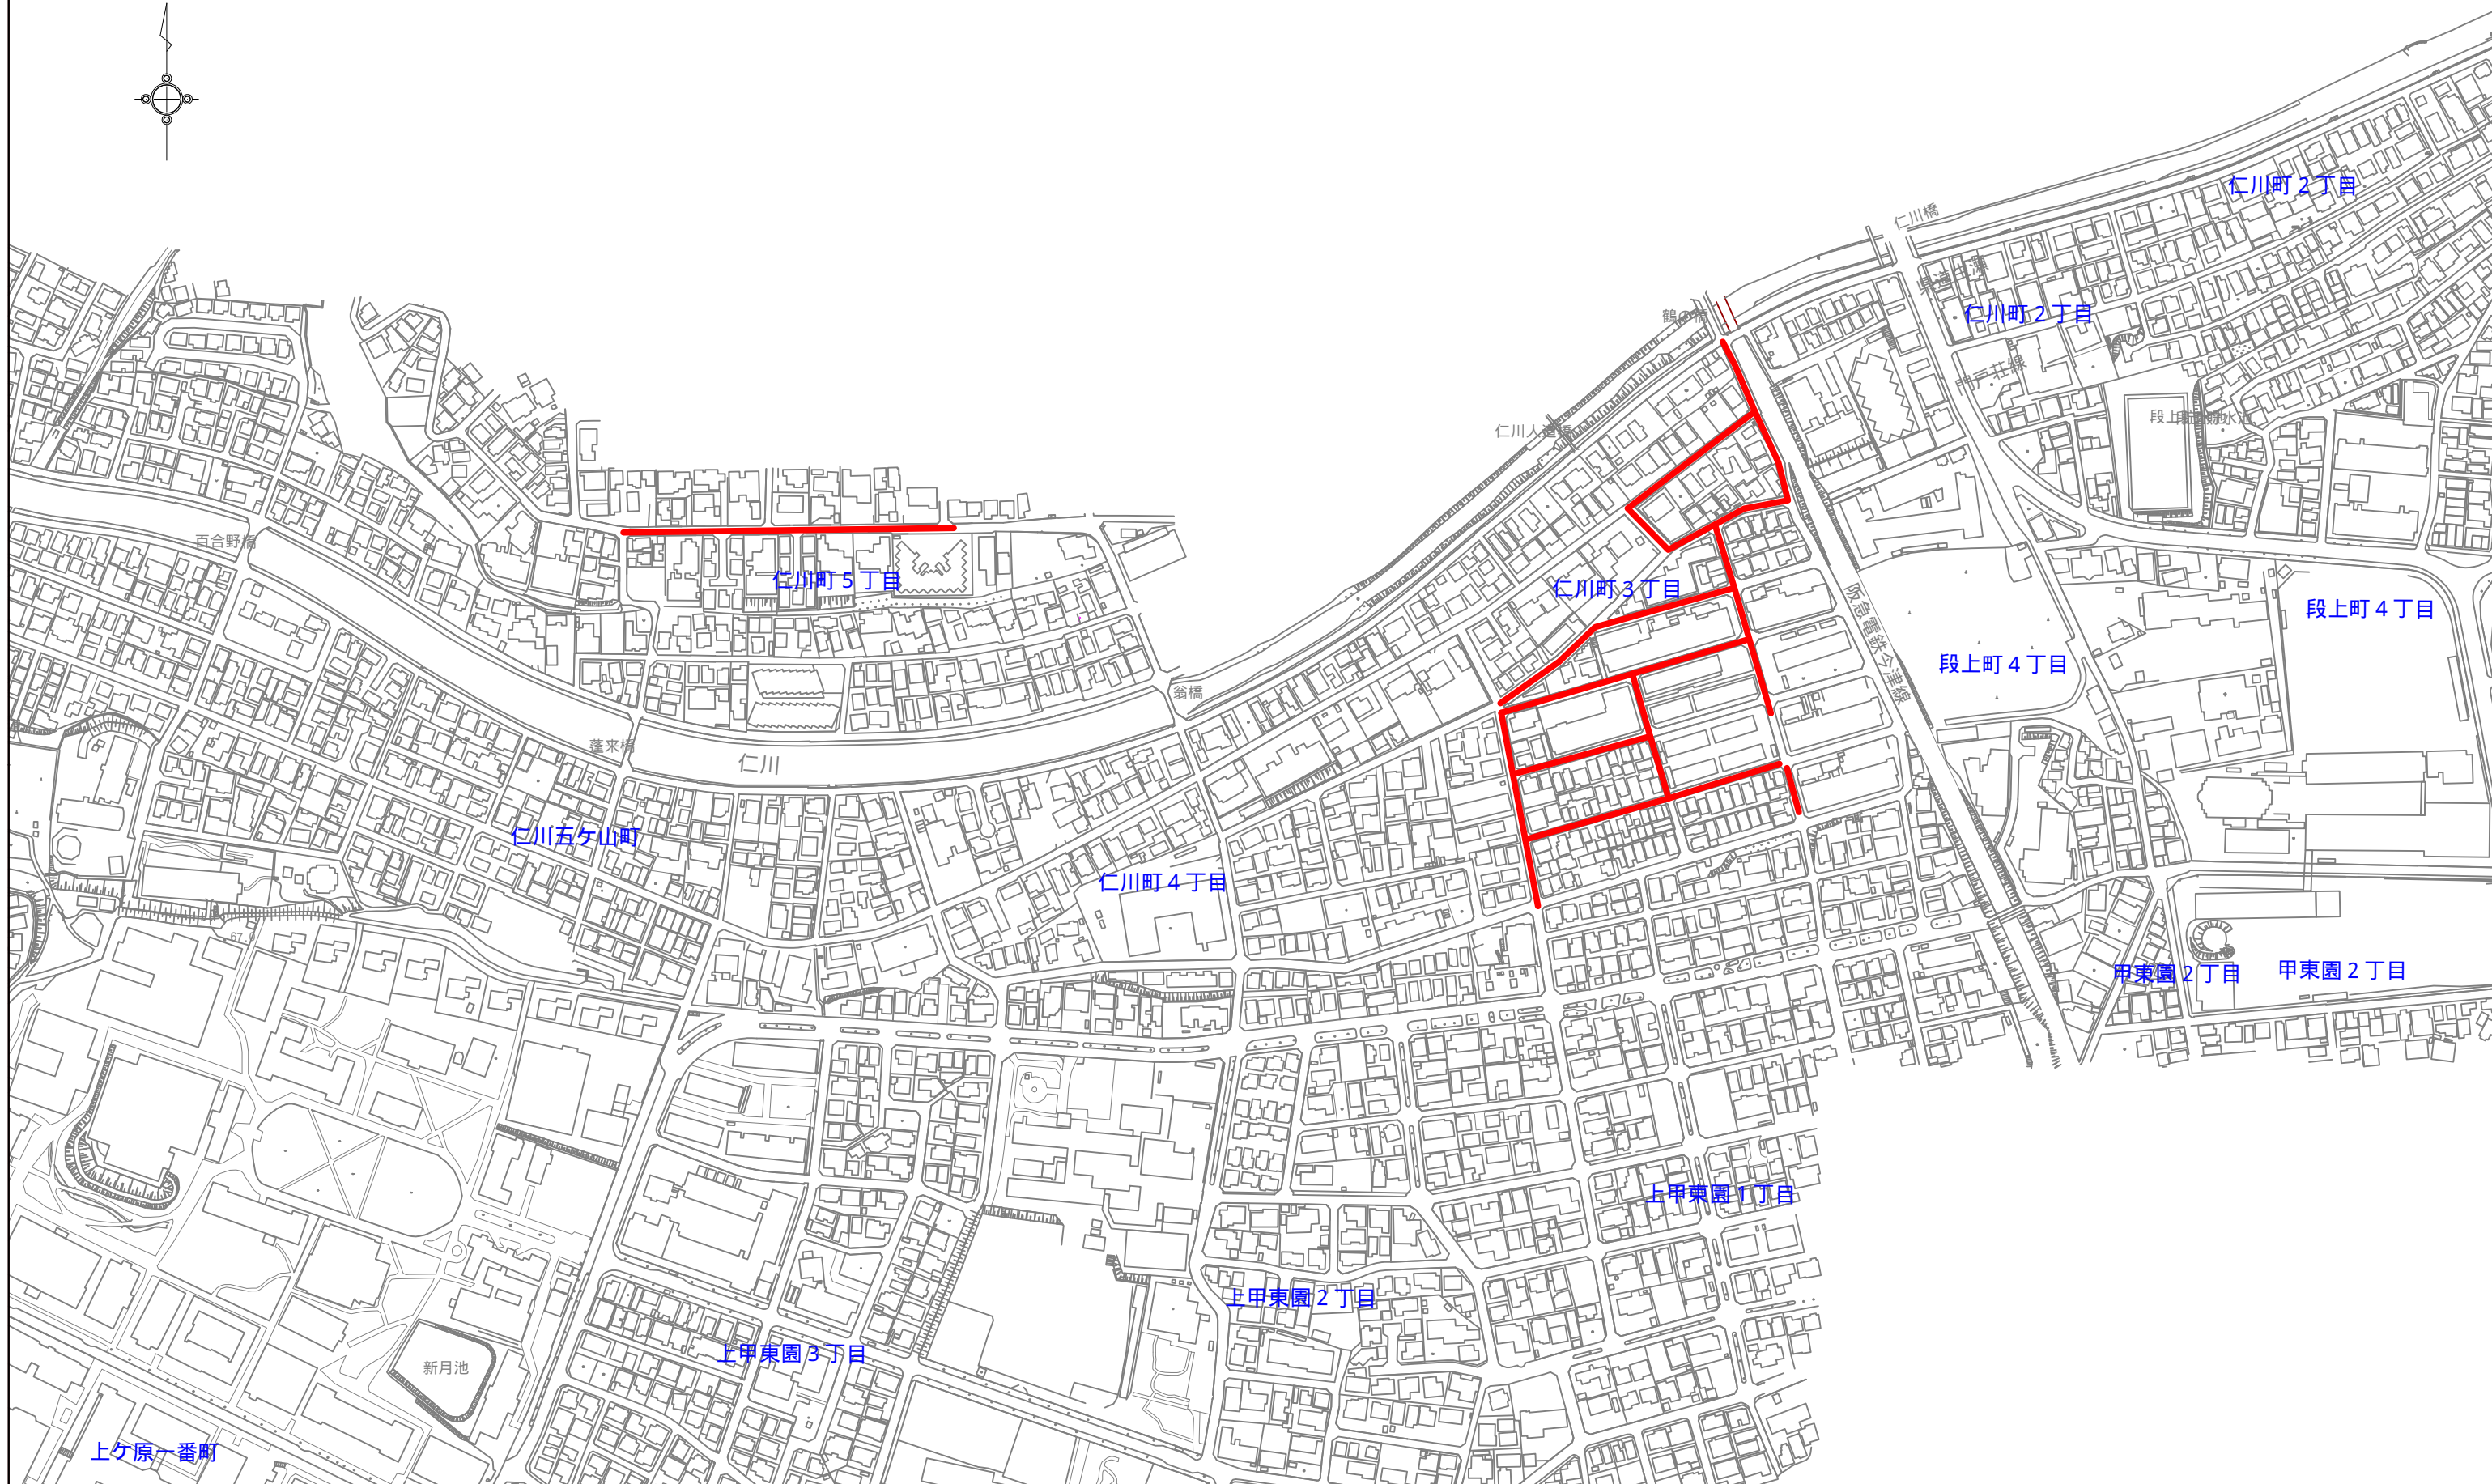


位置図
(仁川町3丁目・仁川町5丁目工区)

A1 : 1:2500
A3 : 1:5000

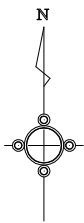

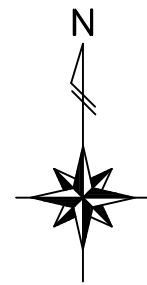

位置図 A1:S=1:1,000
A3:S=1:2,000

(甑岩町工区)

—— : 工事路線

