


位置図 A1:1/1000
A3:1/2000

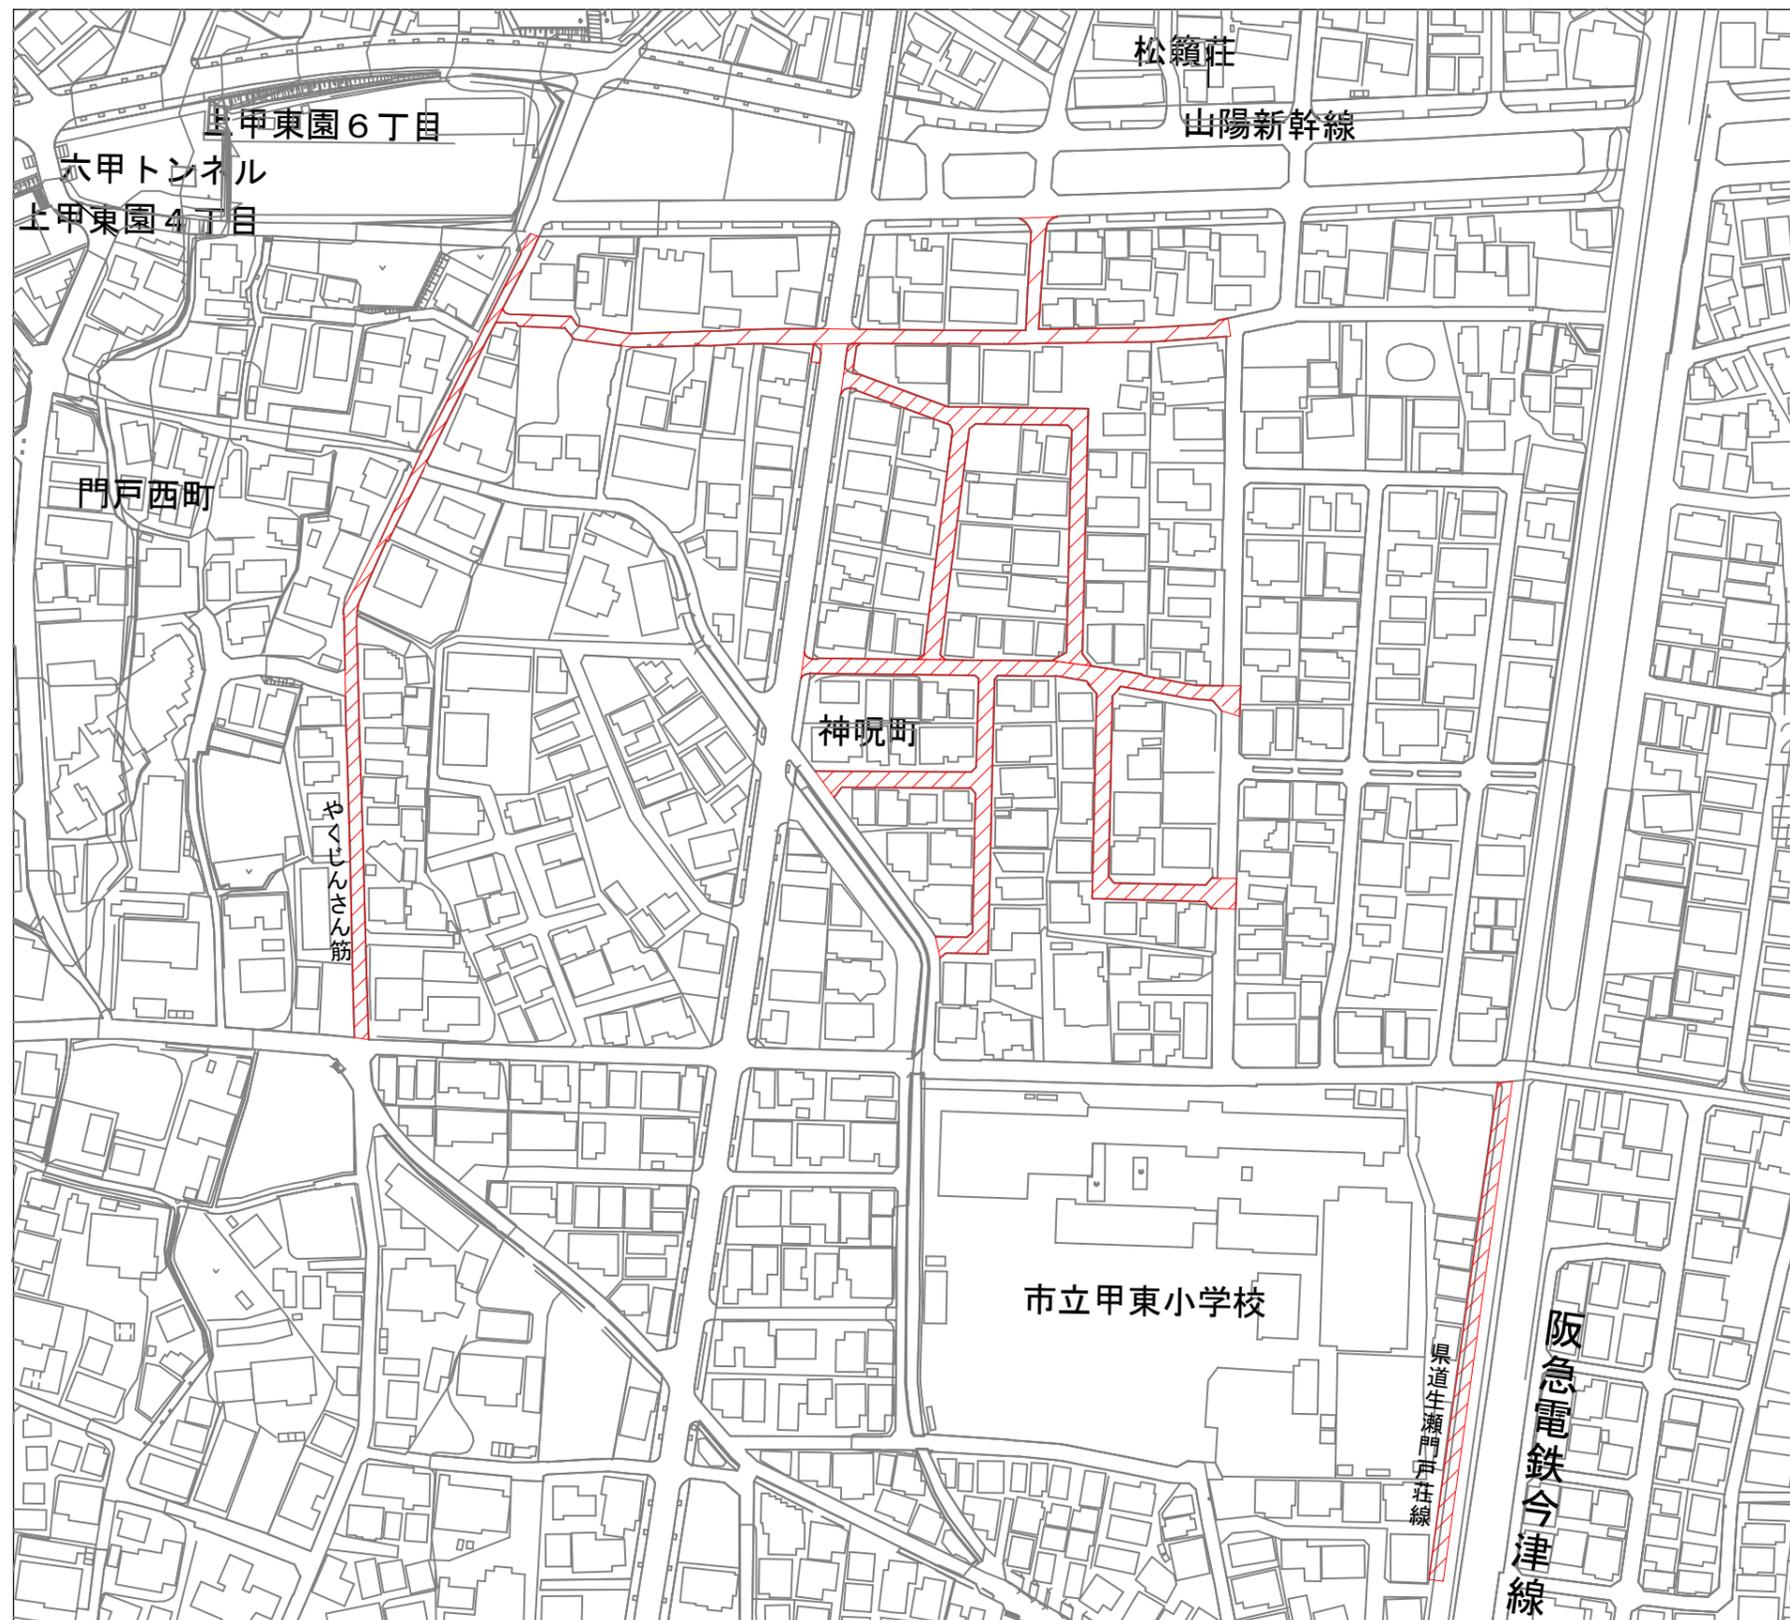

施工箇所 