


資料 1 2 事業用地現況配置図(求積図)

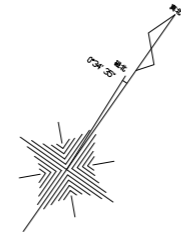

公共施設建設予定地

地番	河原町3, 3-2, 8, 23, 28-2			
測点	Xn	Yn	(Xn+1 - Xn-1)Yn	距離
④	-138491.180	92576.525	-1341526.423773	10.86
KC1	-138502.023	92577.189	-1530763.820115	8.54
K2	-138507.715	92583.565	-372000.764171	28.50
KC3	-138506.041	92612.021	1159039.442814	18.89
KA3-1	-138495.200	92627.501	1714442.416008	13.45
⑤	-138487.532	92638.565	372407.031302	62.14
		倍面積	1597.882064	
		面積	798.941032	
		地積	798.94	m <sup>2</sup>

座標求積表


既決定区域

地番	河原町3, 3-2, 8, 23, 28-2			
測点	Xn	Yn	(Xn+1 - Xn-1)Yn	距離
①	-138413.074	92571.737	-14993659.098415	39.97
②	-138398.712	92705.159	-2353227.756058	134.19
③	-138438.458	92709.340	-2912463.916101	14.70
KA6	-138430.127	92721.439	1828003.169887	20.00
KA6-1	-138418.743	92737.884	2122213.737456	20.29
KA7	-138407.243	92754.611	2109239.854140	19.80
KA8	-138396.003	92770.913	2109610.561620	20.29
KA9	-138384.503	92787.634	3167305.886590	40.01
KA9-1	-138361.868	92820.635	3127869.758230	19.56
KA10	-138350.805	92836.771	1638383.334608	11.66
KA11	-138344.220	92846.402	849451.731898	2.78
KA12	-138341.656	92847.489	1290580.097100	20.02
KA12-1	-138330.320	92864.000	1884303.424000	15.82
KA12-2	-138321.365	92877.050	1149353.493750	6.20
KA13	-138317.945	92882.224	1586614.150368	15.74
KA14	-138304.283	92890.045	1822316.902810	6.34
KC15	-138298.327	92887.867	912065.966073	4.18
K16	-138294.464	92886.268	1089370.151104	8.69
KC17	-138286.599	92882.551	7029258.577129	77.77
K18	-138218.785	92844.460	6503383.045160	4.68
K19	-138216.553	92840.341	-1390284.106475	277.08
KC20	-138233.760	92563.791	-1868955.504081	4.13
KC21	-138236.744	92560.929	-16597470.422705	176.66
		倍面積	103263.038088	
		面積	51631.5190442	
		地積	51631.52	m <sup>2</sup>

追加する区域

地番	河原町3, 3-2, 8, 23, 28-2			
測点	Xn	Yn	(Xn+1 - Xn-1)Yn	距離
①	-138413.074	92571.737	-8559923.376915	78.25
④	-138491.180	92576.525	-6893062.898451	62.14
⑤	-138487.532	92638.565	684413.718221	6.57
KA3-2	-138483.792	92643.962	1415507.095399	20.23
KA3-3	-138472.253	92660.586	1814850.237396	14.11
KA4	-138464.206	92672.184	1801917.945696	20.01
KA4-1	-138452.809	92688.633	2104310.034999	19.82
KA5	-138441.503	92704.918	1330408.278218	5.36
③	-138438.458	92709.340	3967125.367940	39.97
②	-138398.712	92705.159	2353227.756058	134.19
		倍面積	18774.158561	
		面積	9387.0792805	
		地積	9387.08	m <sup>2</sup>

都市計画公園区域(整備対象敷地) 合計 61018.60 m<sup>2</sup>

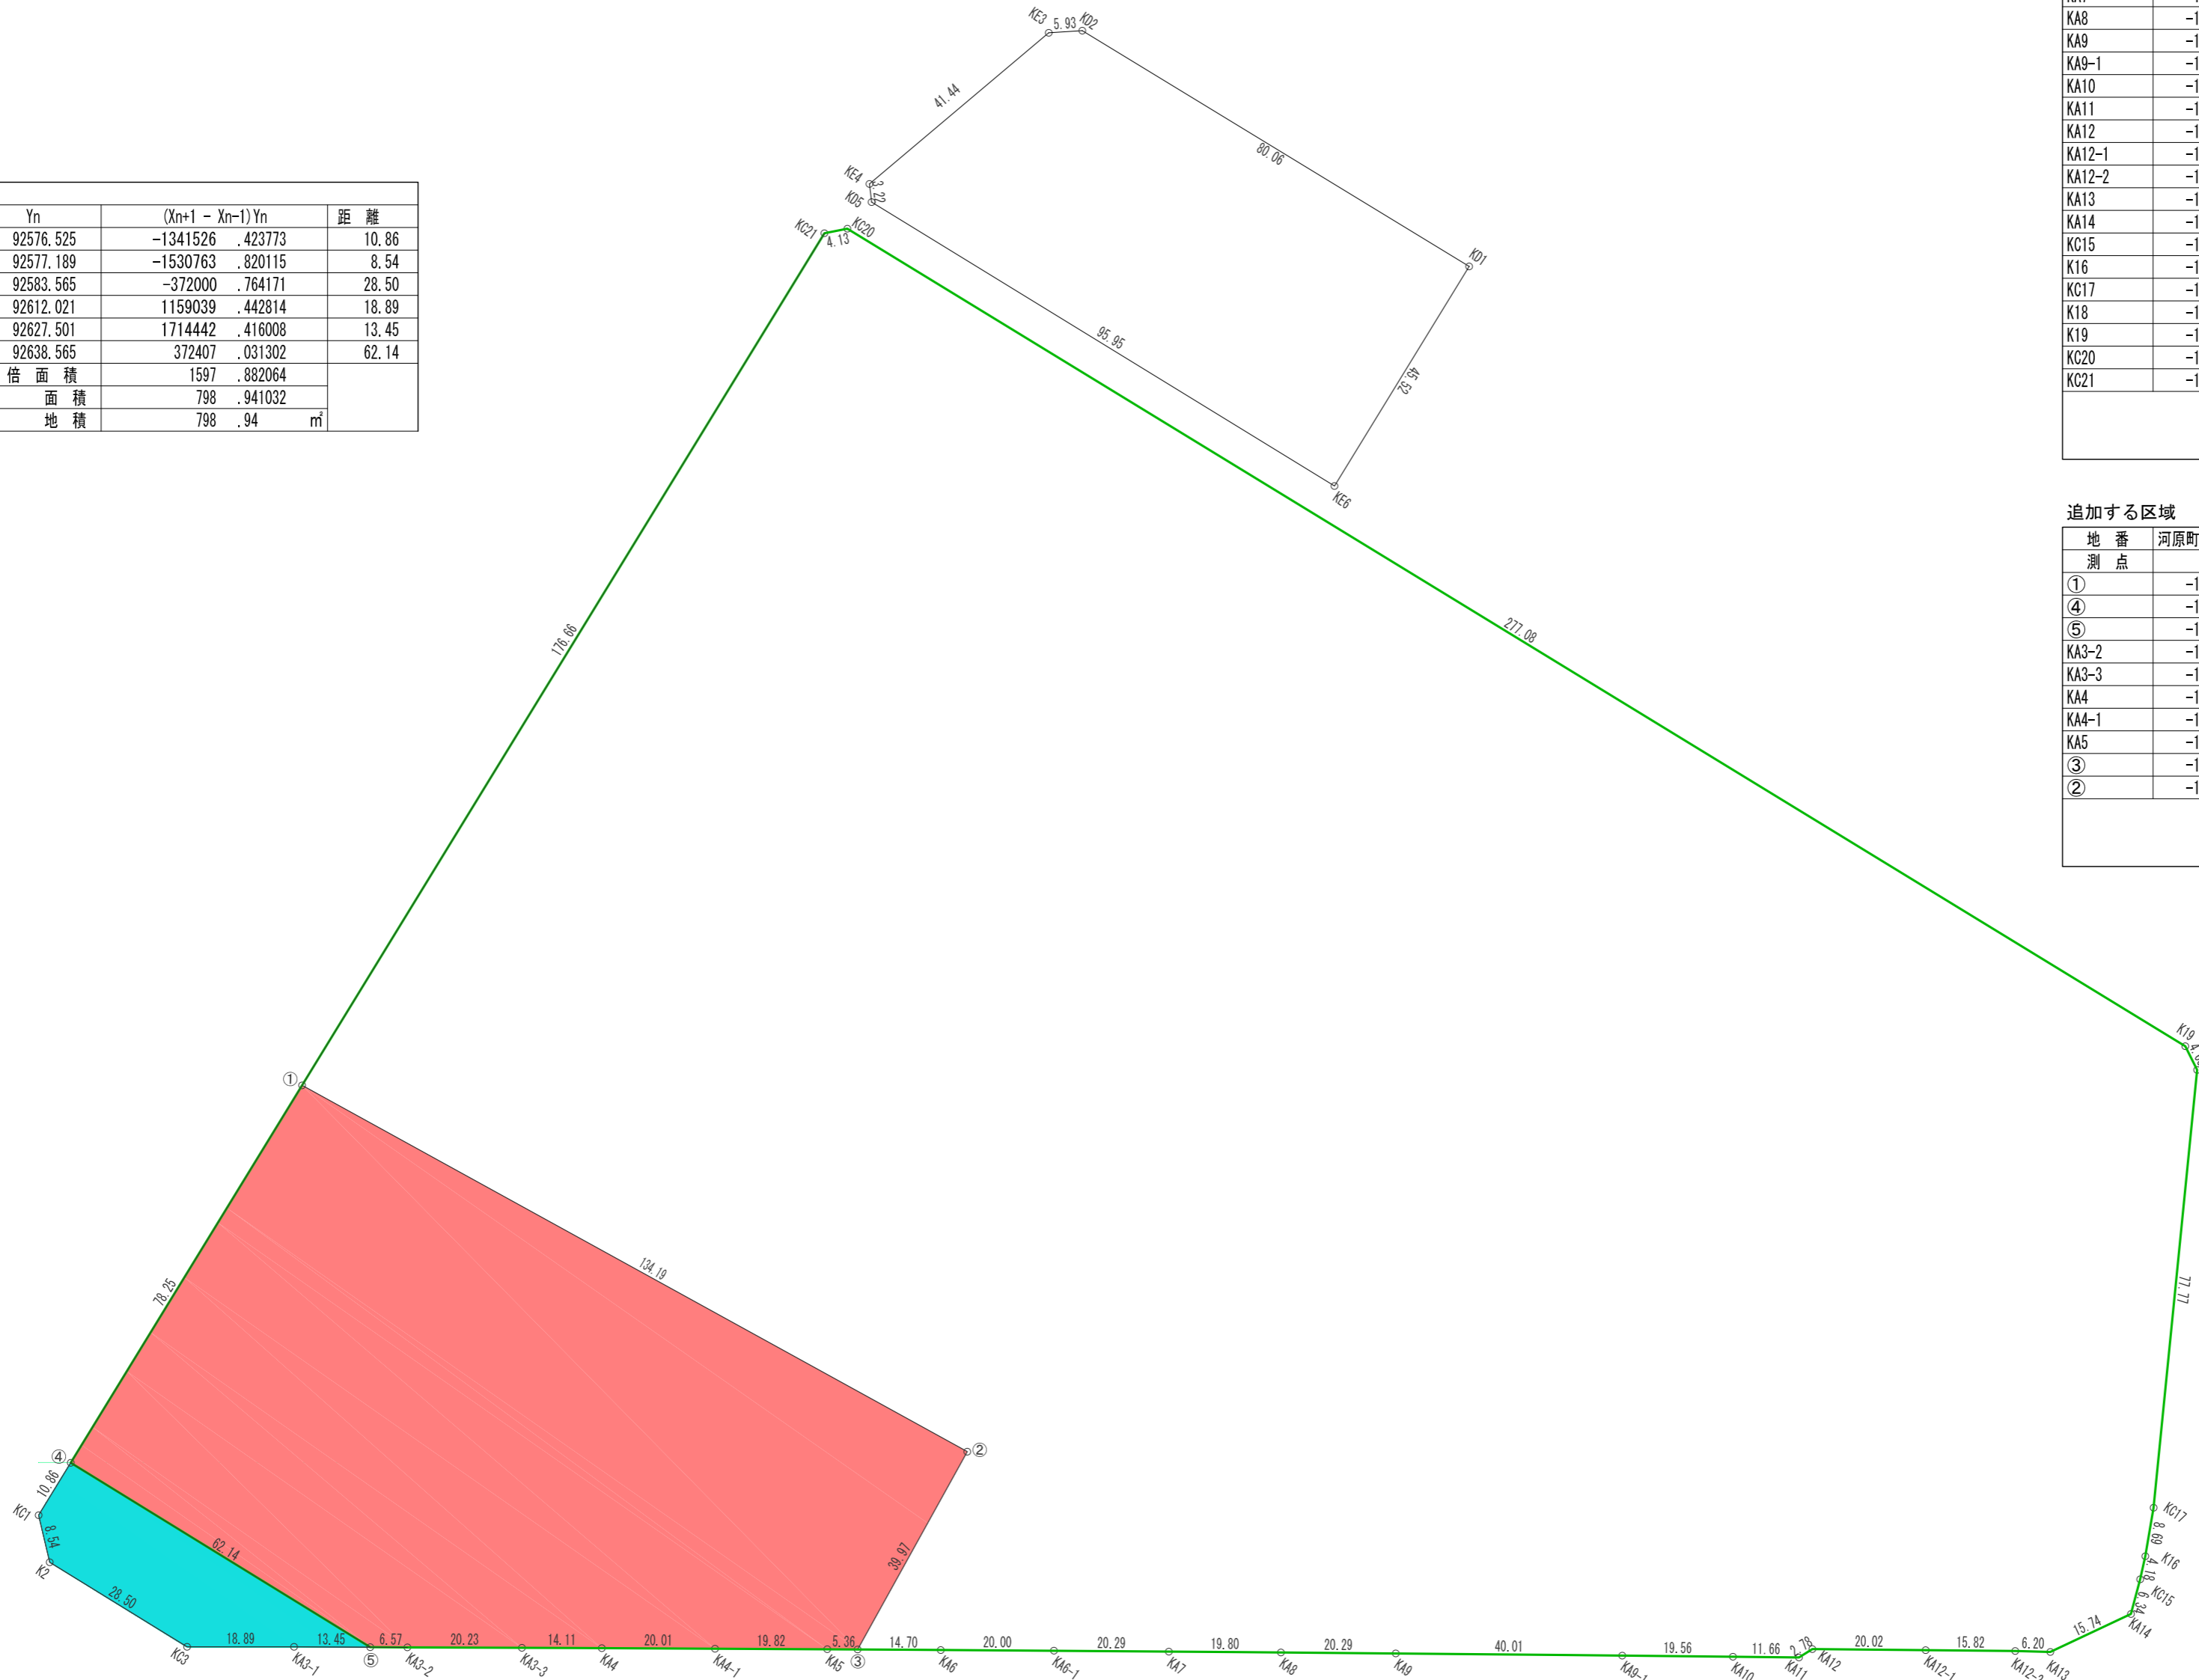

凡例

- 計画決定区域
- 追加する区域

凡例

- テニスコート用地
- 公共施設建設予定地

テニスコート用地

地番	中屋町29			
測点	Xn	Yn	(Xn+1 - Xn-1)Yn	距離
KD1	-138176.211	92657.615	3741514.493700	80.06
KD2	-138181.273	92577.715	-811906.560550	5.93
KE3	-138184.981	92573.076	-4052108.682672	41.44
KE4	-138225.045	92562.455	-3931220.026305	3.22
KD5	-138227.452	92564.606	313979.143552	95.95
KE6	-138221.653	92660.388	4748010.941508	45.52
		倍面積	8269.309233	
		面積	4134.6546165	
		地積	4134.65	m <sup>2</sup>

都市公園区域 合計 65153.25 m<sup>2</sup>