



正面図 S=1/200

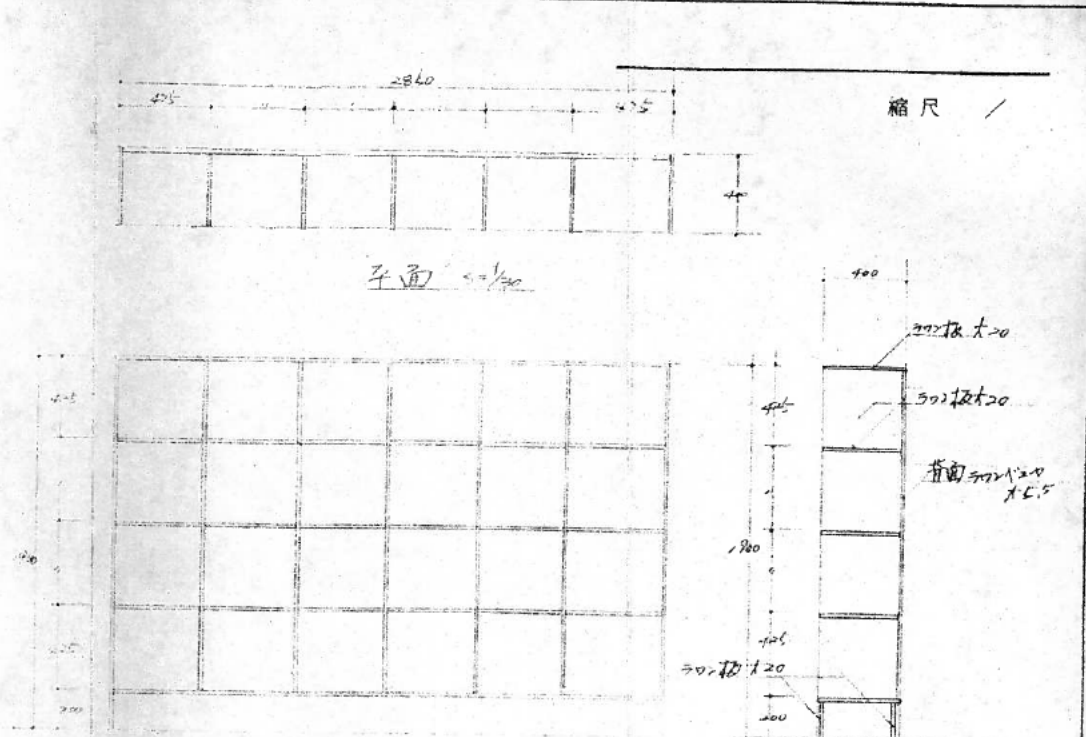

木製棚(A) 正面 S=1/200

断面図 S=1/20


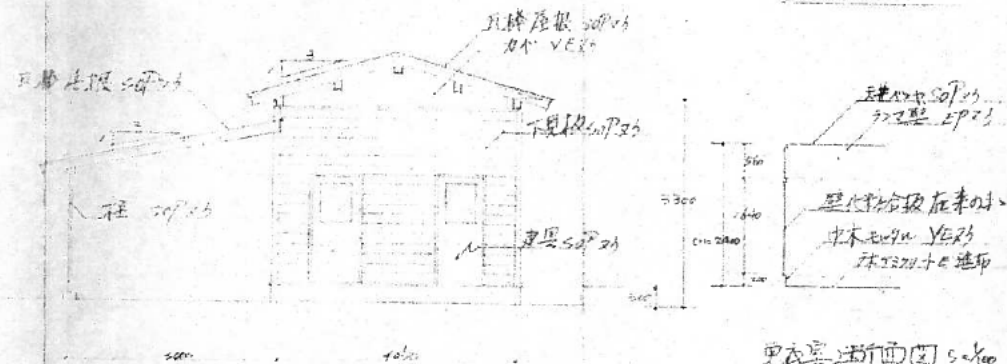


更衣室・下屋 側面図 S=1/200

《更衣室・WC・下屋改修範囲》<更衣室・WC> (内部) 杉板 120+E 遮布, 中木 70x90 YB23 (外部) 瓦葺屋根 SGP23, 柱 SGP23  
 <下屋> 瓦葺屋根 SGP23, 下屋梁木部全 SGP23 (脚付型), 柱 SGP23

倉庫設置

縮尺 1/50

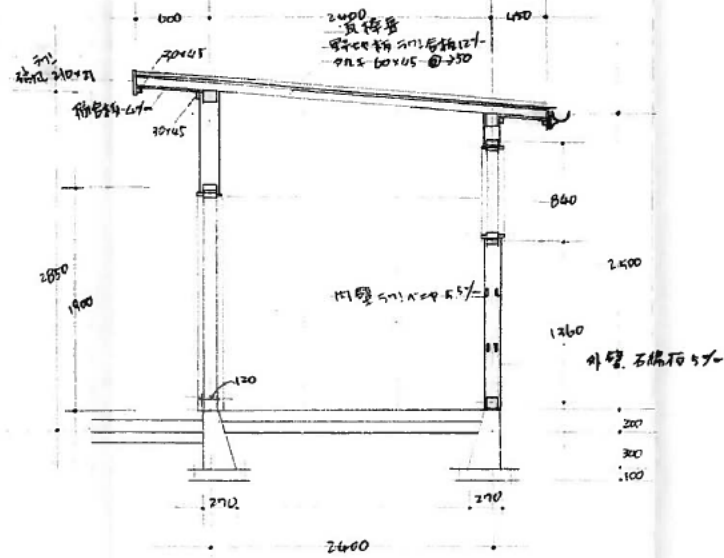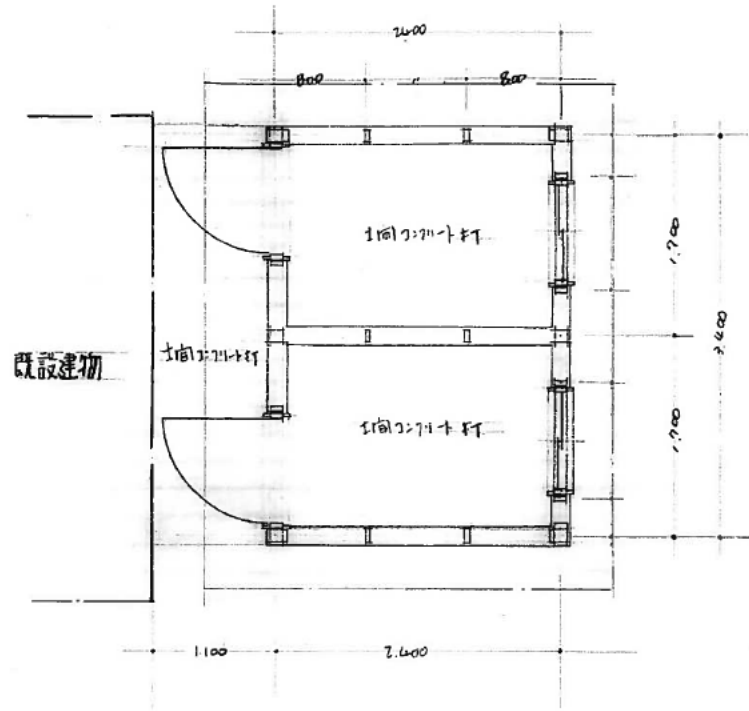

柱 径 90x90  
 柱 Lx下 90x90 向柱 Lx下 90x65  
 梁桁 Lx下 90x90 運具桁 径 90x65  
 鋼線 径 45x30